

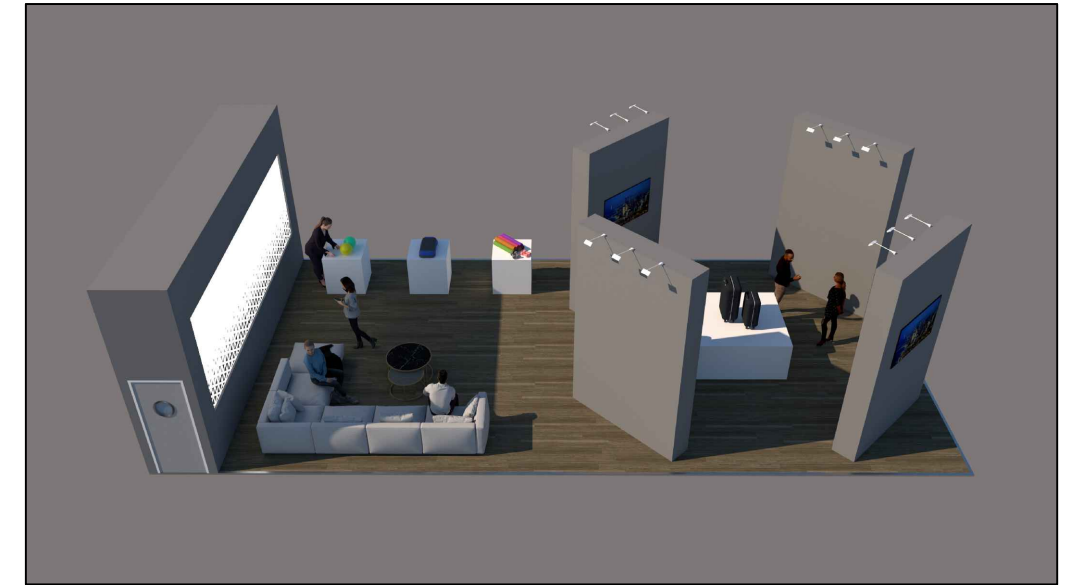



TOP VIEW

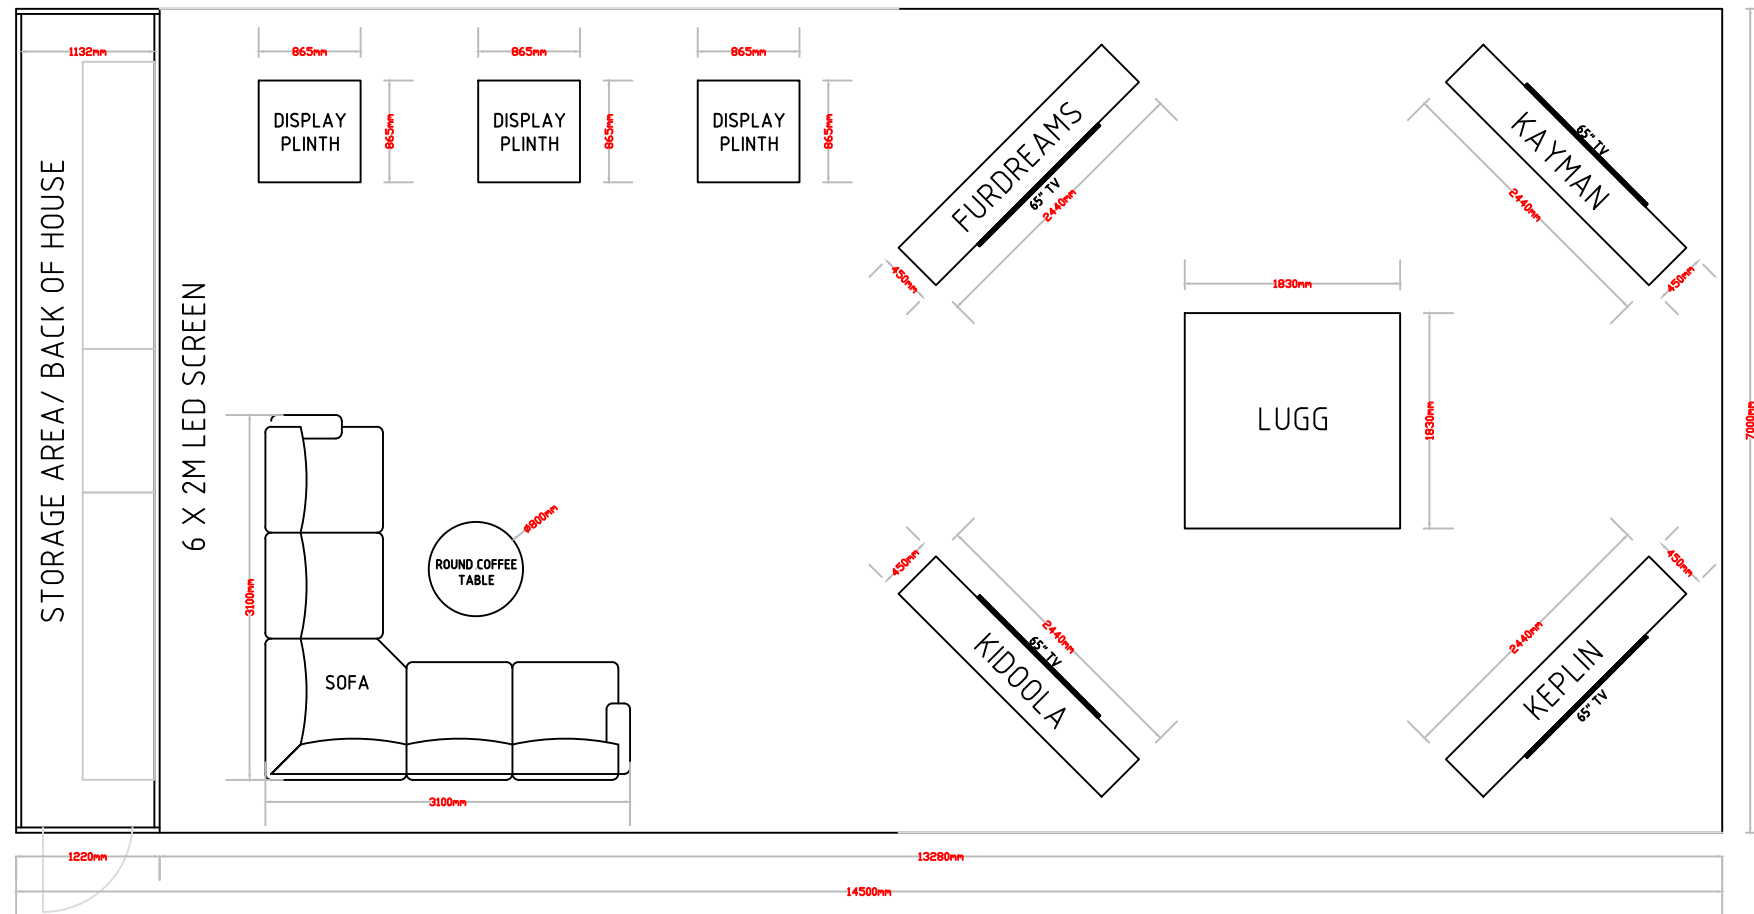

SIDE VIEW

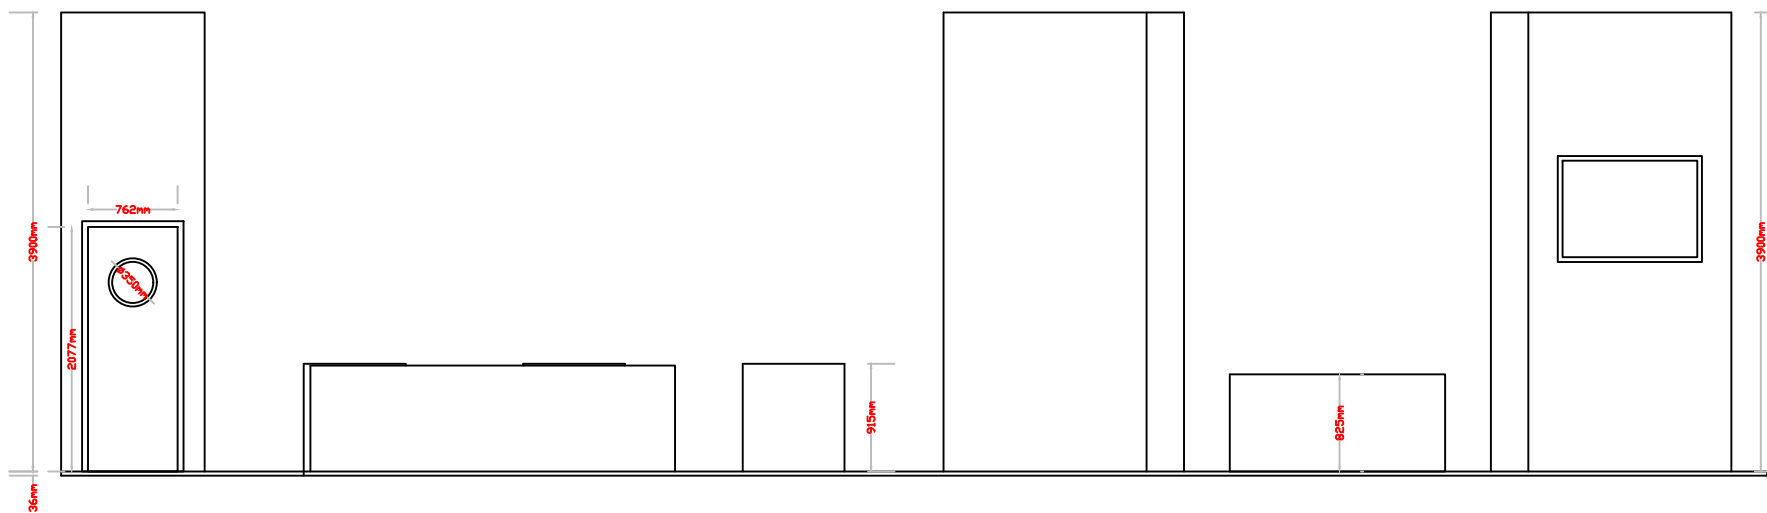

SIDE VIEW

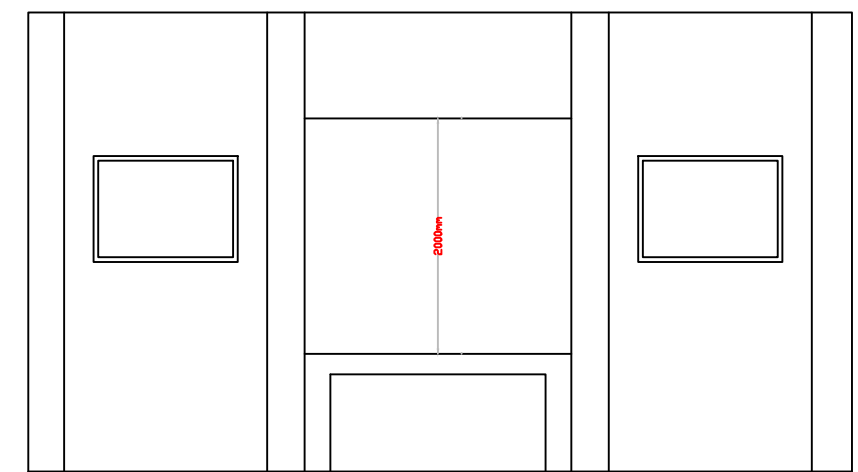

PROJECT NAME:
Keplin Group
Spring Fair Expo Stand
(Option 7)

VENUE:
NEC Birmingham
B40 1NT
UK

DATE DRAWN:
21.12.2023

EVENT DATE:
05.02.2024

DRAWN BY:
Savraj Bansal

SCALE:
CUSTOM

DRAWING No:
4

REVISION:
7



CNC Production Limited
Granville House
Wallingford Road
Uxbridge
UB8 2RW

A3